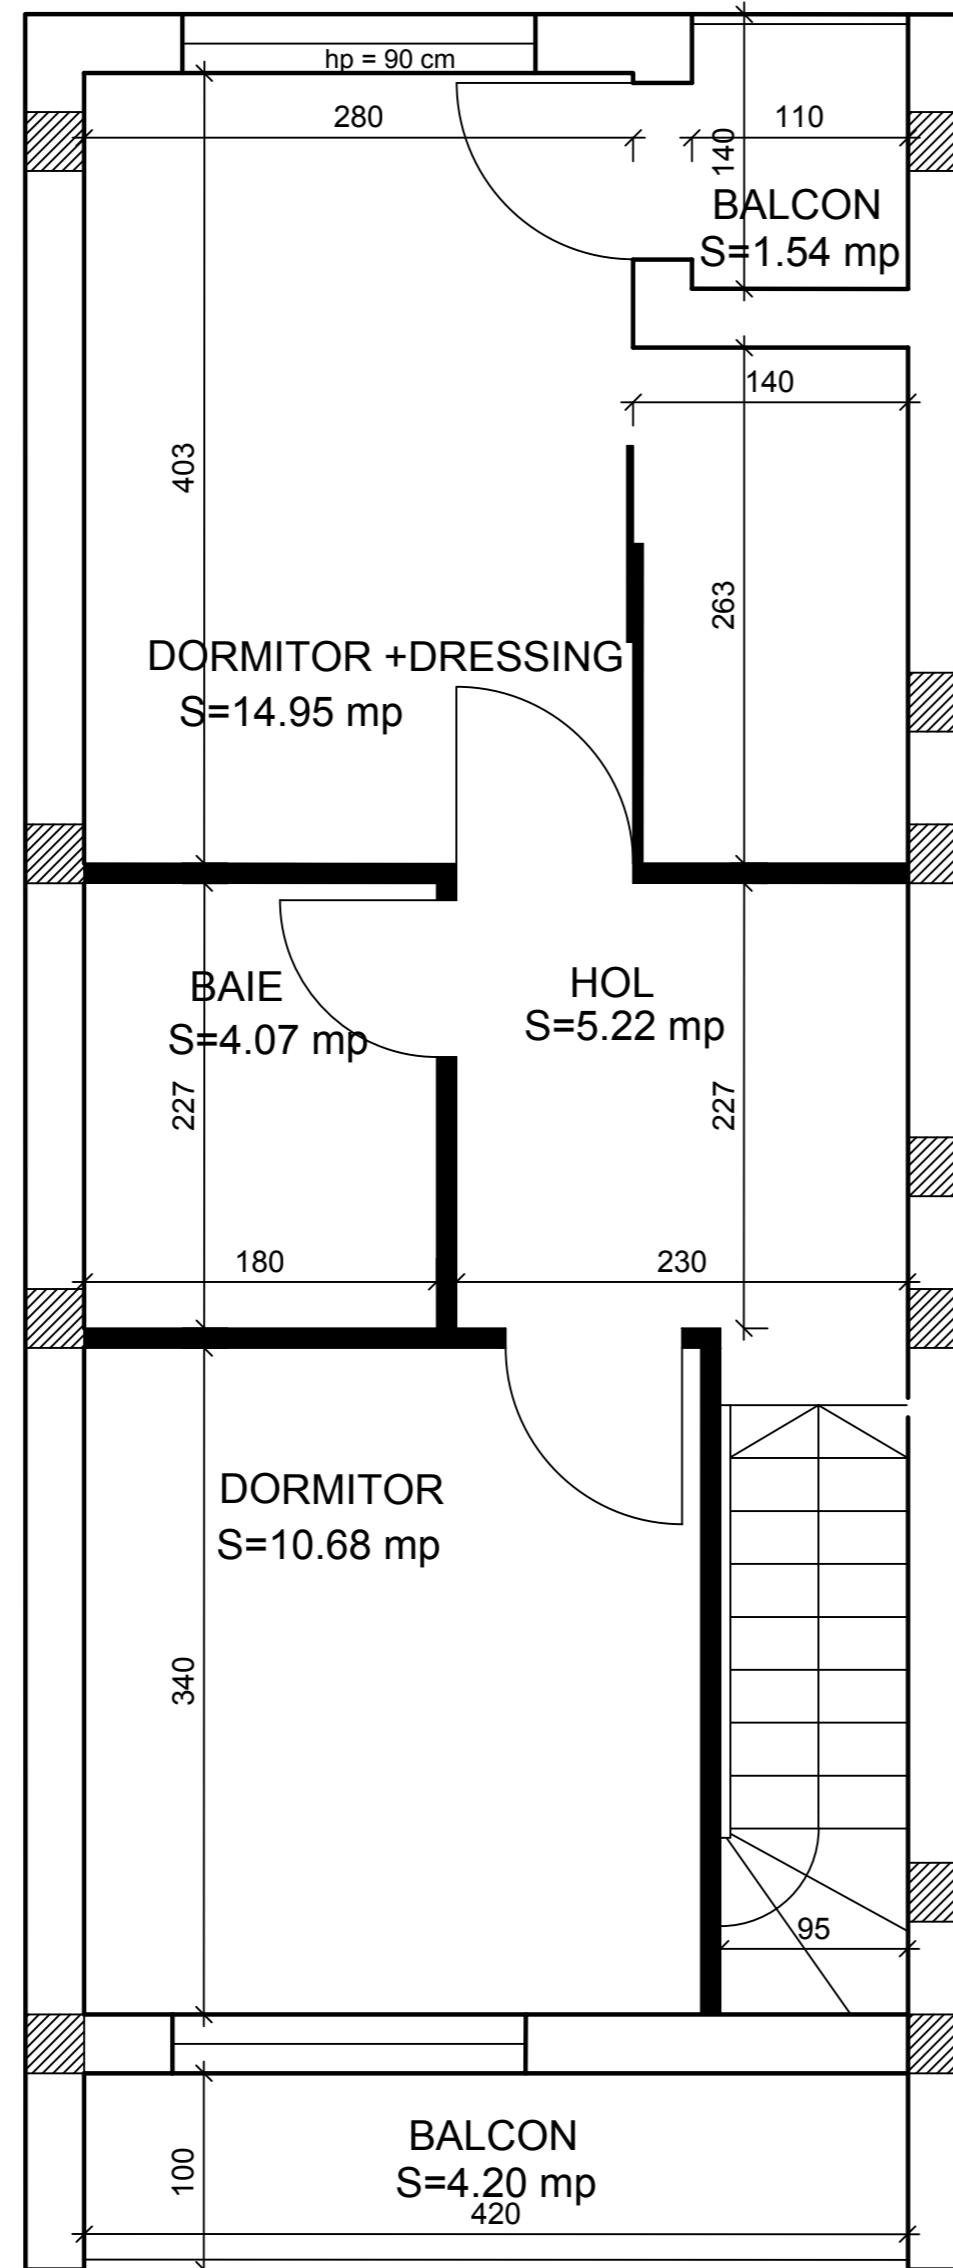

		SC ISO PROIECT SRL		Proiect: CONSTRUIRE OPT LOCUINTE INSIRUITE P+1E+POD; IMPREJMUIRE SI UTILITATI	
		<small>NrRegCom: J40/16782/2007; CU: 22376449          Tel: +40-21-745.52.34/+40-721-48.32.67          office@isoproiect.com; www.isoproiect.com</small>		Adresa: T 17, P 57/87, 57/88, 57/89, Magurele, Jud. ILFOV	
Sef Proiect: Chisu Doina				Beneficiar: S.C. MADICOM CONSTRUCTII S.R.L.	
Desenat: Boboia E. Mihail				<b>PLAN PARTER</b>	
		Scara: 1/50		Faza: P.A.C.	
		Data: iun. 2017		Proiect Nr: 12/2017	
				Plansa Nr: 1	



 <b>ISO PROIECT</b> SC ISO PROIECT SRL <small>NrRegCom: J40/16782/2007; CU: 22376449          Tel: +40-21-745.52.34/+40-721-48.32.67          office@isoproiect.com; www.isoproiect.com</small>			Proiect: CONSTRUIRE OPT LOCUINTE INSIRUITE P+1E+POD; IMPREGNARE SI UTILITATI		
			Adresa: T 17, P 57/87, 57/88, 57/89, Magurele, Jud. ILFOV		
Sef Proiect: Chisu Doina			Beneficiar: S.C. MADICOM CONSTRUCTII S.R.L.		
Desenat: Boboia E. Mihail			<b>PLAN ETAJ</b>		
		Scara: 1/50	Faza: P.A.C.		Proiect Nr: 12/2017
		Data: iun. 2017	Plansa Nr: <b>2</b>		