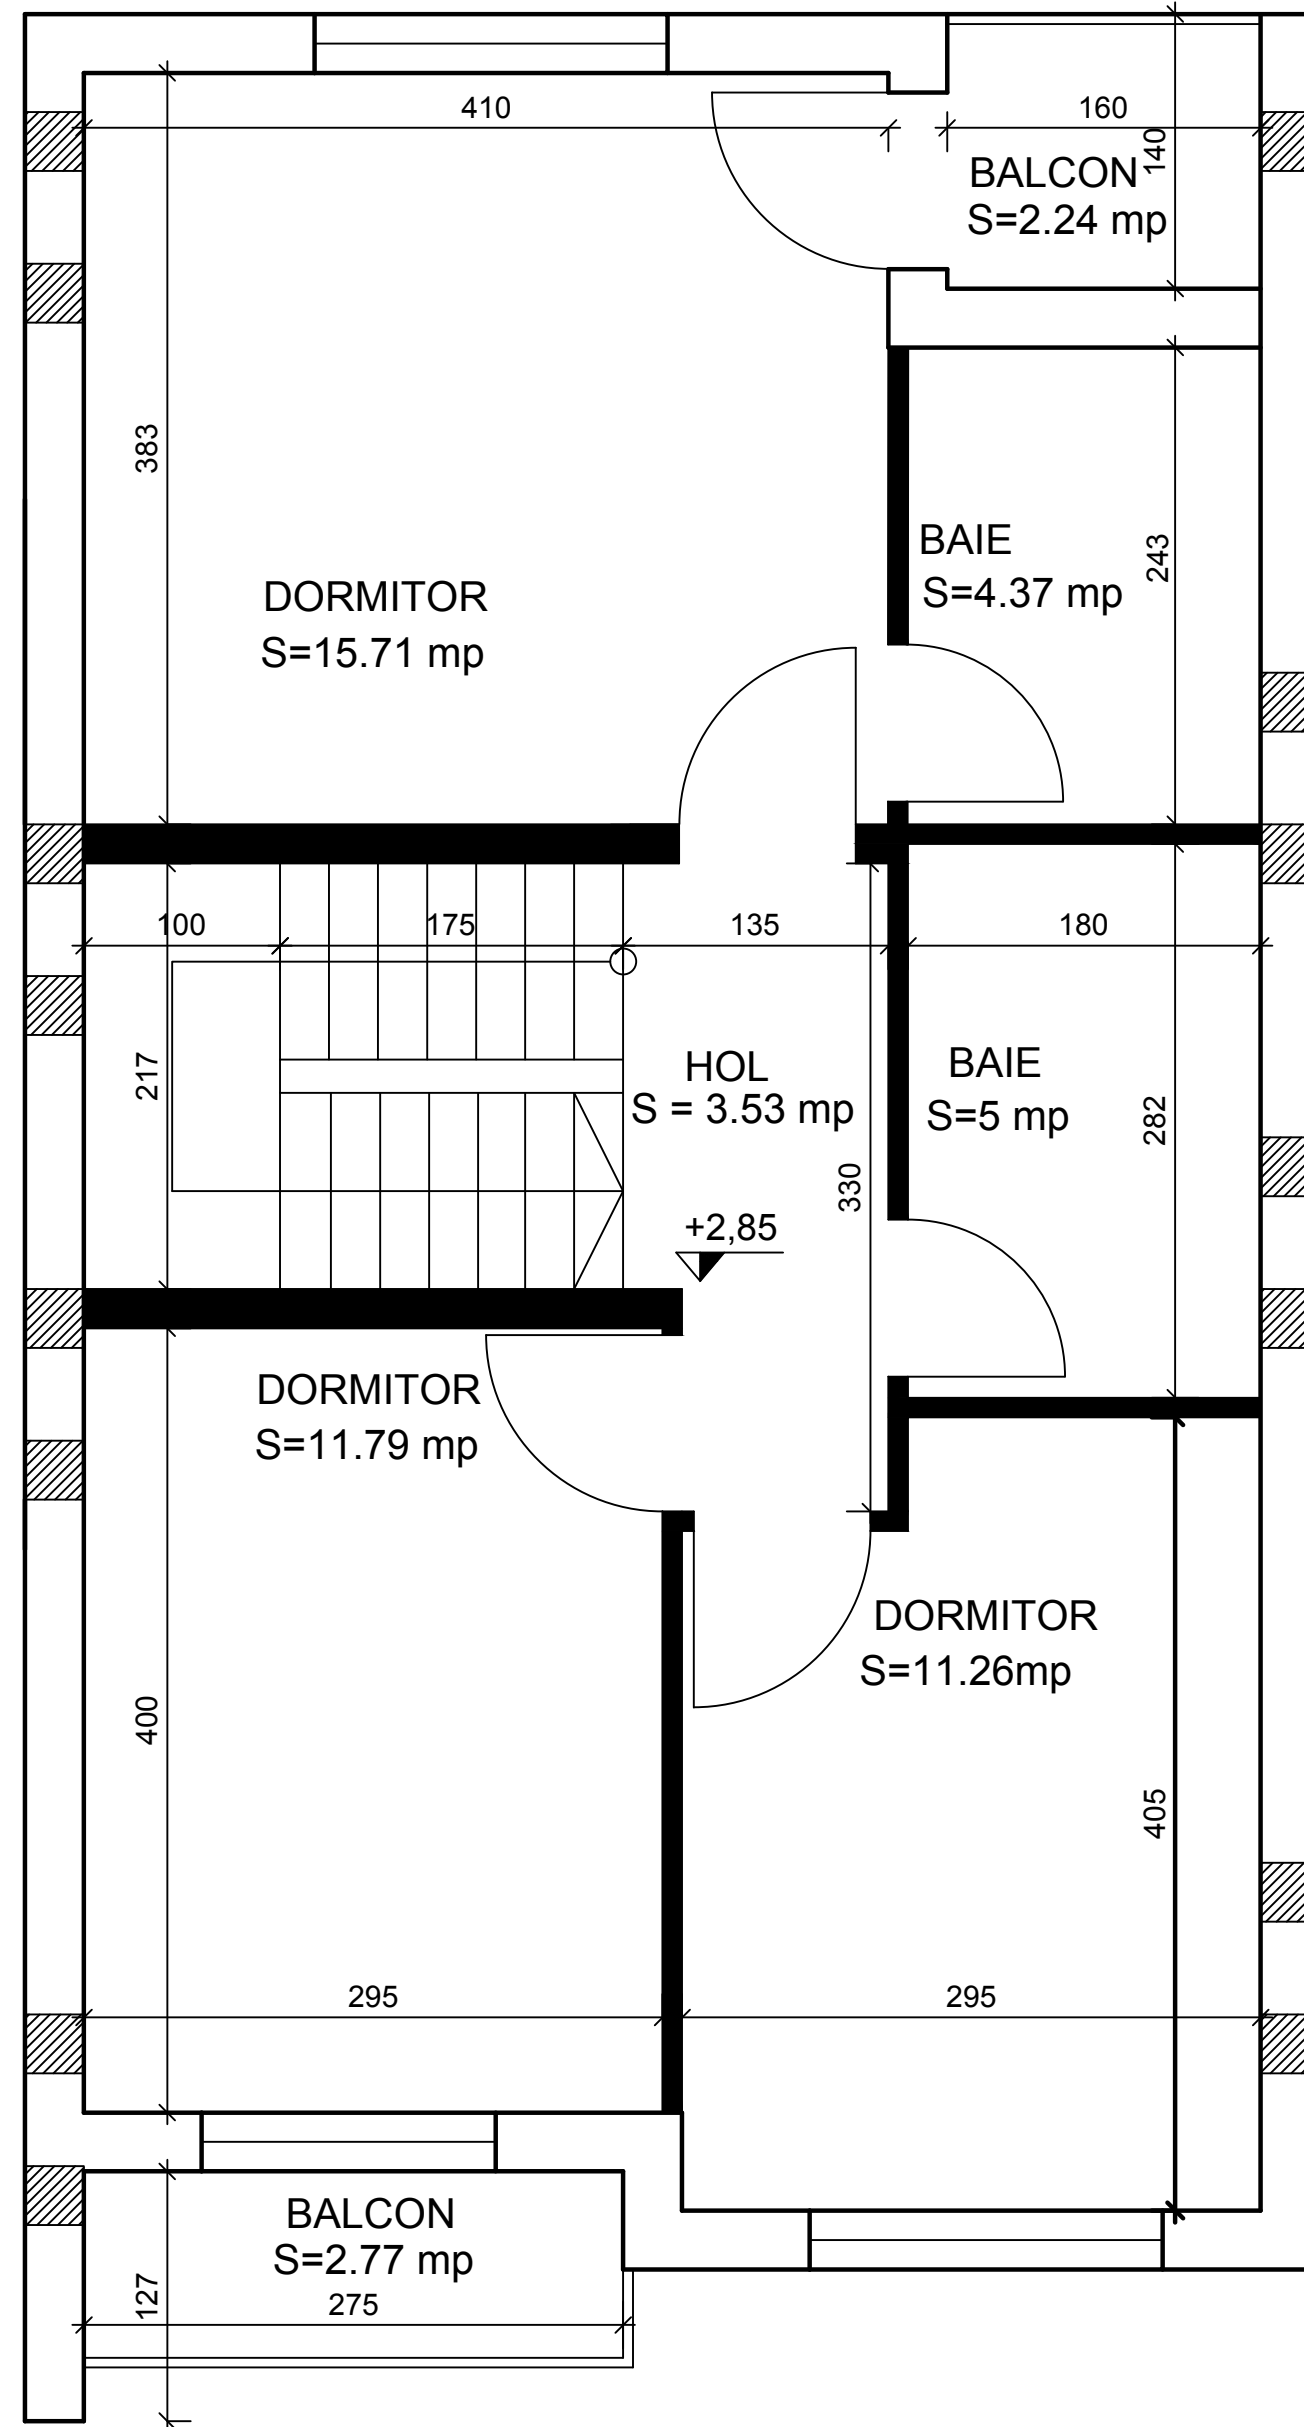

 <b>ISO PROIECT</b> SC ISO PROIECT SRL <small>NrRegCom: J40/16782/2007; CUI: 22376449          Tel: +40-21-745.52.34/+40-721-48.32.67          office@isoproiect.com; www.isoproiect.com</small>		Proiect: CONSTRUIRE OPT LOCUINTE INSIRUITE P+1E+POD; IMPREGNARE SI UTILITATI	
		Adresa: T 17, P 57/87, 57/88, 57/89, Magurele, Jud. ILFOV	
Sef Proiect: Chisu Doina		Beneficiar: S.C. MADICOM CONSTRUCTII S.R.L.	
Desenat: Boboia E. Mihail		<b>PLAN PARTER</b>	
	Scara: 1/50	Faza: P.A.C.	Proiect Nr: 12/2017
	Data: iun. 2017		Plansa Nr: <b>3</b>



		SC ISO PROIECT SRL		Proiect: CONSTRUIRE OPT LOCUINTE INSIRUITE P+1E+POD; IMPREJMUIRE SI UTILITATI	
		<small>NrRegCom: J40/16782/2007; CUI: 22376449 Tel: +40-21-745.52.34/+40-721-48.32.67 office@isoproiect.com; www.isoproiect.com</small>		Adresa: T 17, P 57/87, 57/88, 57/89, Magurele, Jud. ILFOV	
Sef Proiect: Chisu Doina				Beneficiar: S.C. MADICOM CONSTRUCTII S.R.L.	
Desenat: Boboia E. Mihail				<b>PLAN ETAJ</b>	
		Scara: 1/50			
		Data: iun. 2017			
				Faza: P.A.C.	
				Proiect Nr: 12/2017	
				Plansa Nr: 4	